


A.W. RISBEY. 32, FOURTH AVE. SHOAL WATER BAY

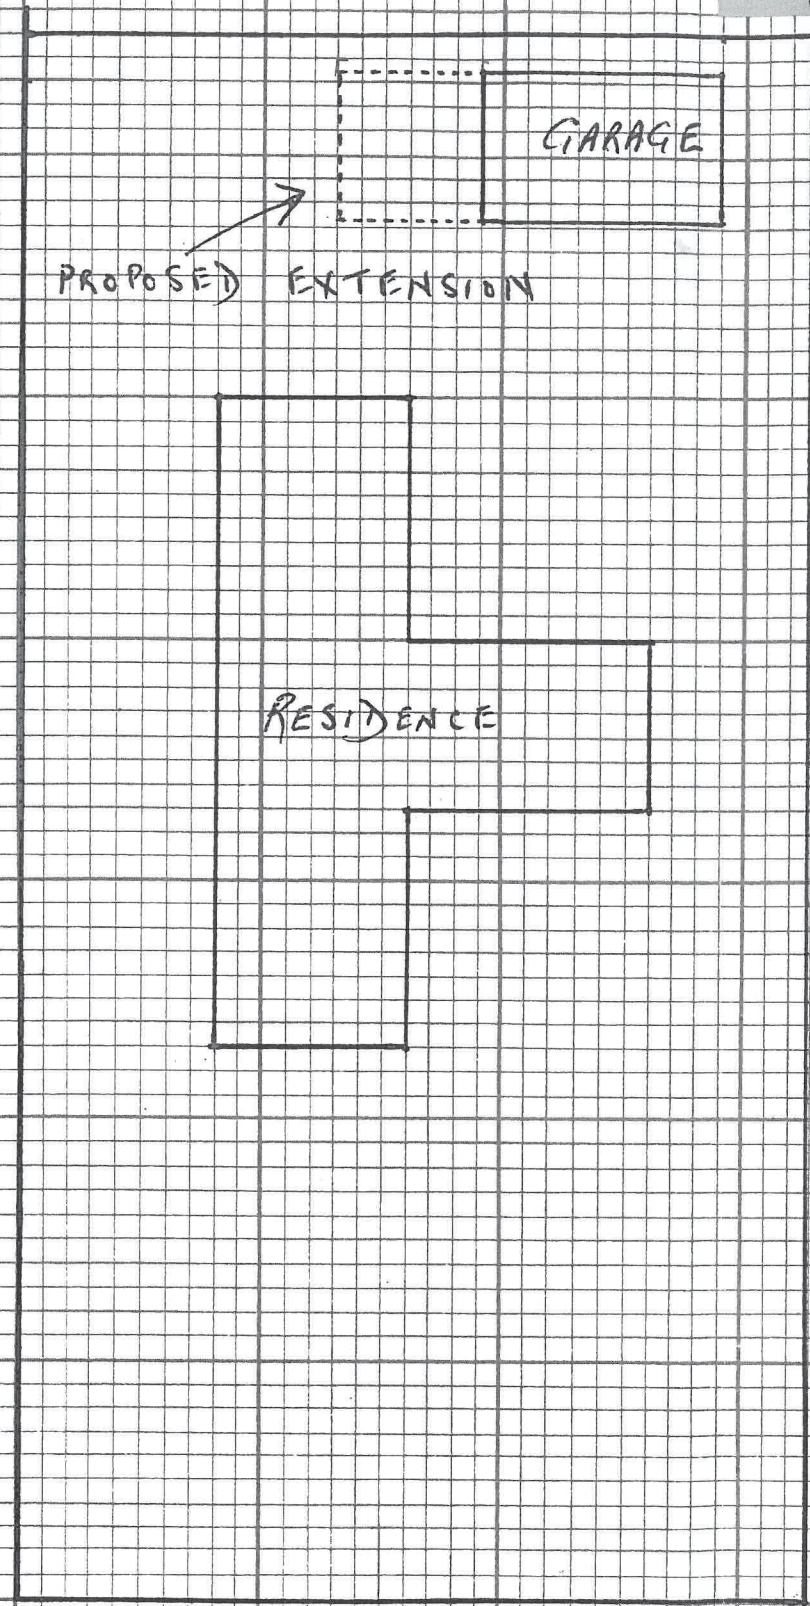


PROPOSED EXTENSION

GARAGE


RESIDENCE

SCALE $\frac{1}{16}'' = 1 \text{ ft}$

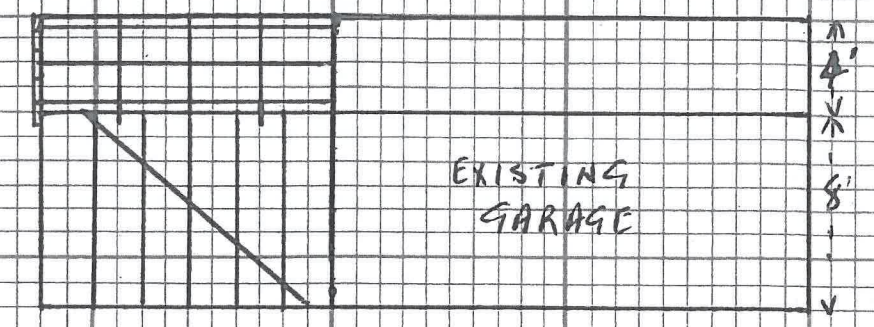


EXISTING GARAGE

SIDE ELEVATION

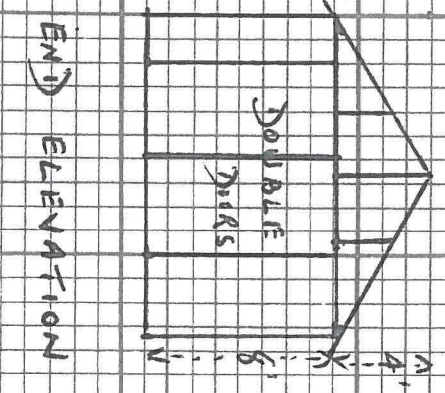

END ELEVATION

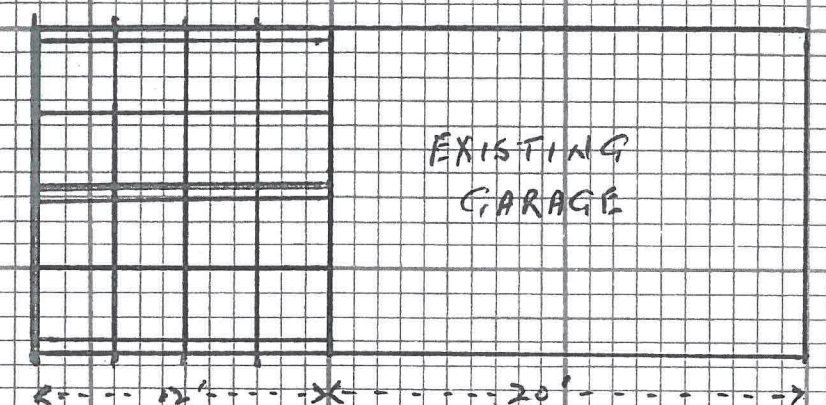

EXISTING GARAGE

PLAN

SCALE $\frac{1}{8}'' = 1 \text{ ft}$

under 150.

Jarrah {
 Ridge 6" x 1"
 Top Plate 3" x 2"
 Bottom 3" x 2"
 Studs 3" x 2" } 2 foot centres
 Corner Studs 4" x 3"
 Rafters 3" x 2" } 3 foot centres
 Rafter ties 3" x 2"
 Purlins 3" x 1"

Ties across top plate from side to side
 5" x 1 1/2" Karri.

Roof-Gaw. corrugated Iron.

All material to be used New.

ROCKINGHAM ROAD BOARD

This building is approved by the Rockingham Road Board to be used entirely for the purpose endorsed and cannot be utilised for any other purpose unless approval of the Board be obtained.

Building to be used for

Extension to Existing Garage

Signed

Building Surveyor

Approved By Board

26/10/04