
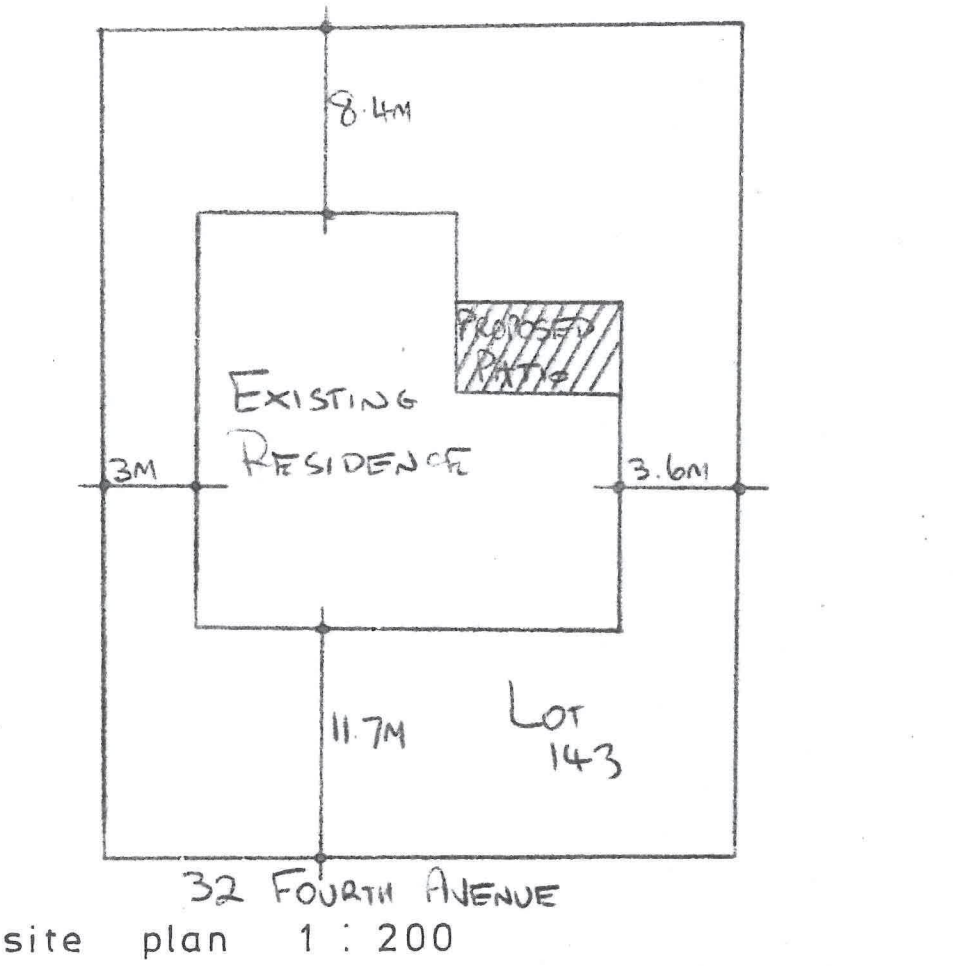
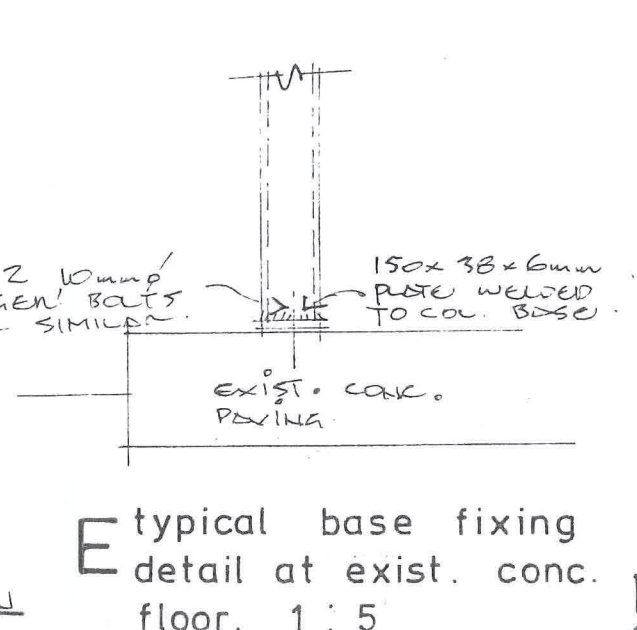
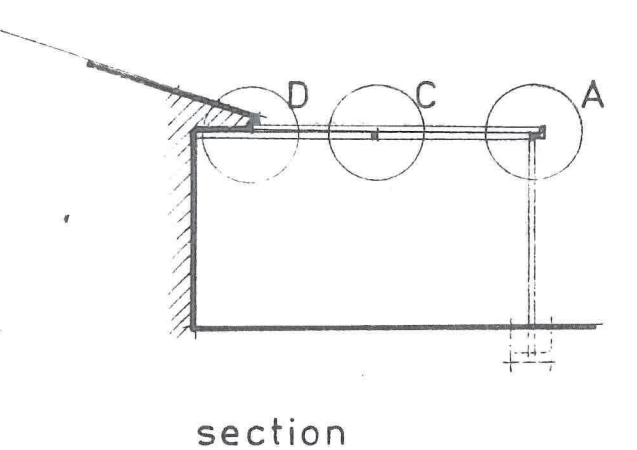
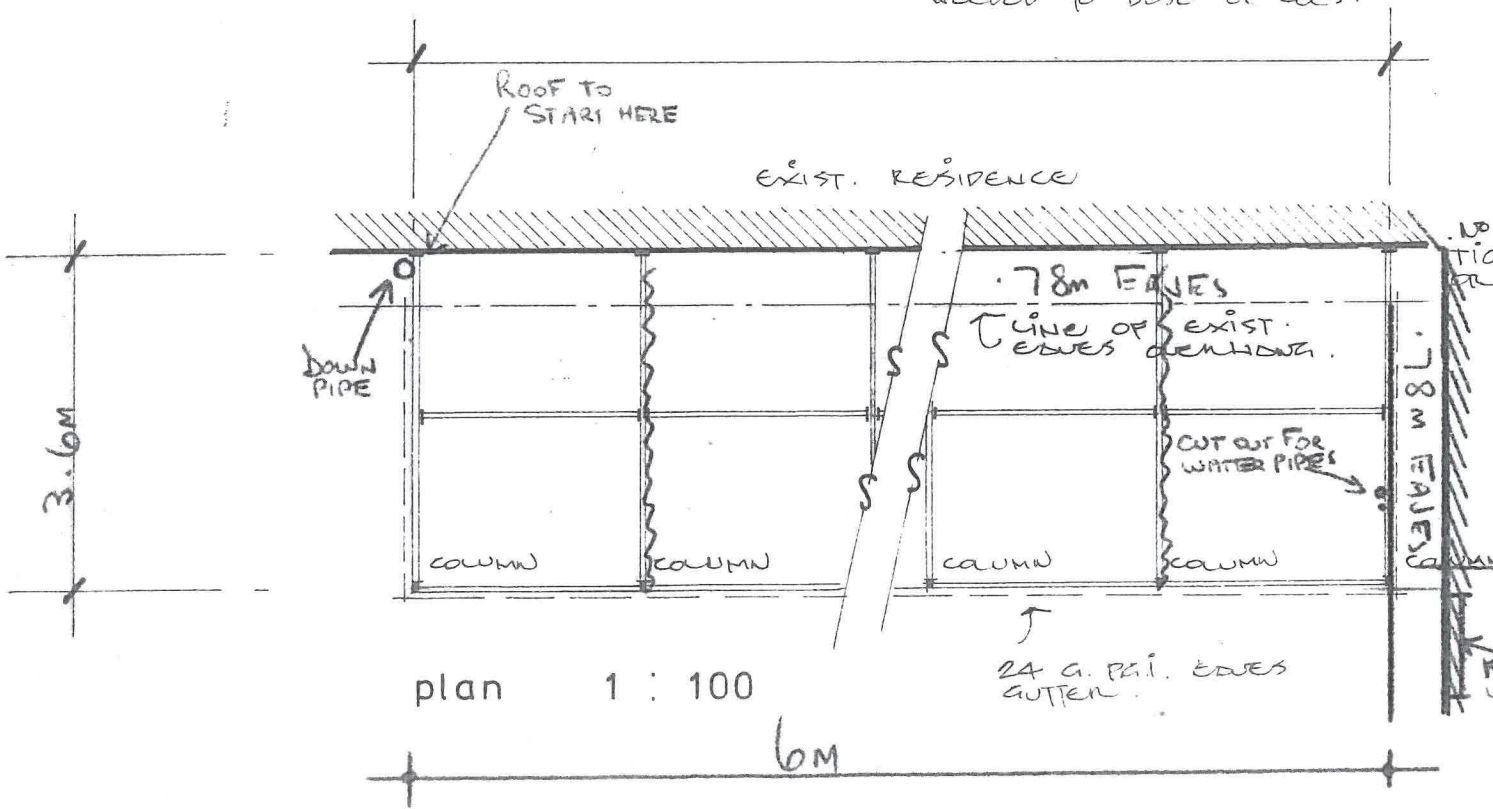
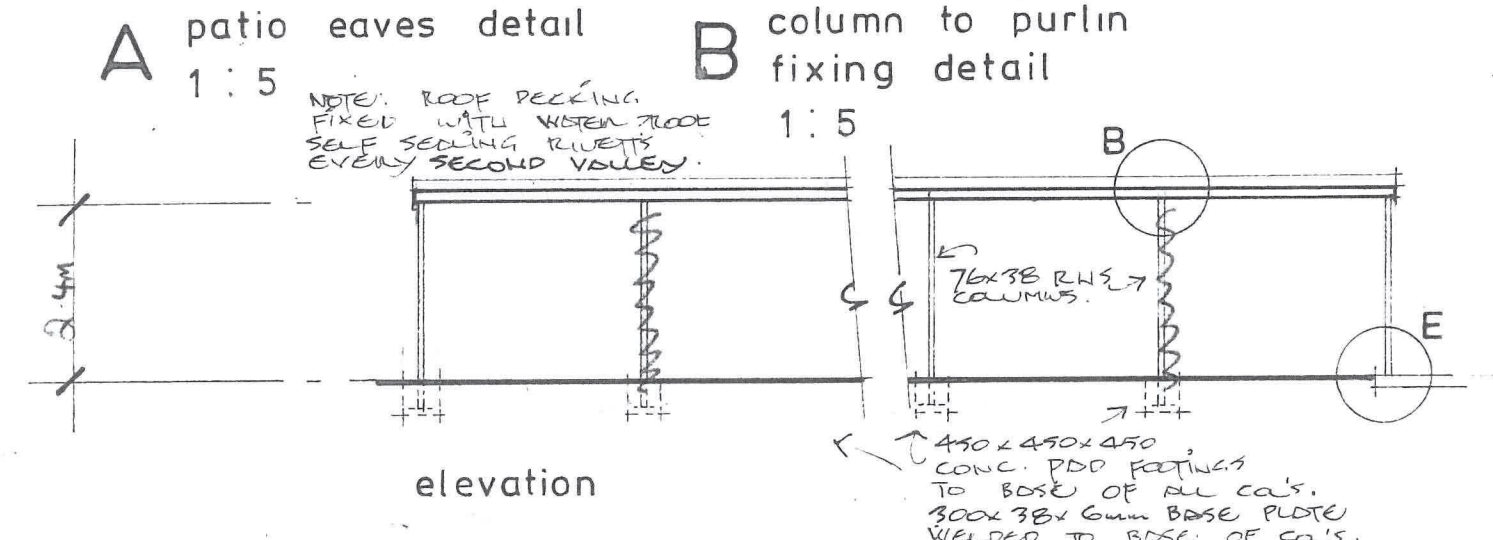


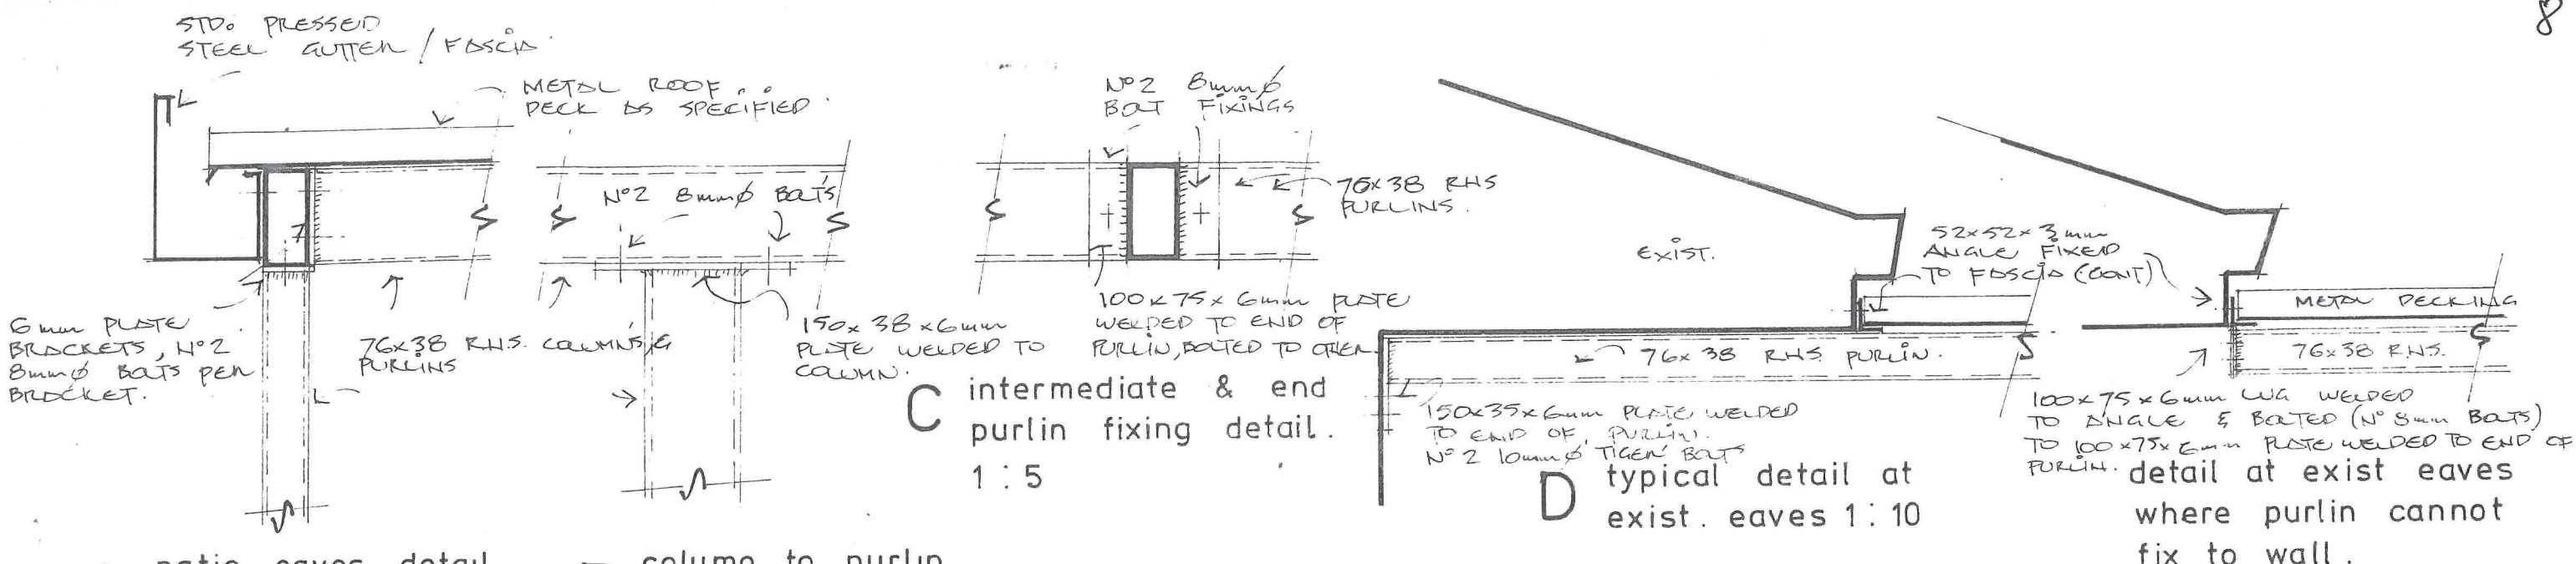

site plan 1:200

r.h.s. framed patio

proposed: PATIO
for: MRS. J. ROBERTS
address: 32 FOURTH AVENUE SHOALWATER
estimated: \$528 date: 17/1/77 job no:

SHIRE OF ROCKINGHAM
HEALTH DEPARTMENT

PATIOS, if

- (a) Enclosed on more than one side; OR
- (b) Disconnector traps over 2.5 m beneath roof cover; OR
- (c) Enclosed, including fly-wired—
To be provided with one or the other methods of ventilation:
 - (i) Disconnector traps beneath roof cover to be sealed and vented (75 mm)
 - (ii) Vented skylight to be installed in roof over disconnector trap.

SHIRE OF ROCKINGHAM

R. Blalme

Senior Health Surveyor

Date

26-10-77

CONDITIONS OF APPROVAL

- (a) Verandah Awnings must be open on ~~the~~ *two* sides at all times.
- (b) Floor is to be earth or removable concrete slabs only.

SHIRE OF ROCKINGHAM

No portion of any building to be closer than 1200 mm from septic tank and 1800 mm from leach drain.

Plans must be submitted to M.W.S.S. & D.E. before commencing work.

SHIRE OF ROCKINGHAM

Approved subject to compliance with the Building and Health By-Laws of the Rockingham Shire Council.

This building is to be used entirely for the purpose endorsed and cannot be utilized for any other purpose unless approval of the Council has been obtained.

Building to be used for

Open Verandah

Permit No.

604778

Signed

[Signature]

Fee \$

640

Building Surveyor.

25 OCT 1977.

Applicant's Signature
Dated

28/10/77

Posted out